

PLAN

SWIMMING POOL

PIPE LINE LEGEND
 1 & 2 -SUCTION LINE FROM BALANCING TANK TO PUMP.
 3 & 4 -SUCTION LINE FROM POOL TO PUMP.
 5 & 6 -DELIVERY LINE FROM PUMP TO POOL.
 7 -VACCUM LINE FROM POOL TO PUMP.

S.No.	DESCRIPTION	SYMBOL	QTY.
1.	FLOOR INLET		12
2.	MAIN DRAIN		02
3.	DRY PUMP (2W+1S)		03
4.	BASKET STRAINER		02
5.	SUB. NICHE LIGHTS		16
6.	CHLORINE DOSING UNIT		01
7.	SAND FILTER		02
8.	VACCUM POINT		02
9.	DECK BOX		16

REV.	DESCRIPTION	DATE	BY.




RIPPLES ENGINEERING (P) LIMITED


DRN. SWIMMING POOL TYPICAL

SCALE: SCHEMATIC DRAWING


PROJECT CODE: DRG.NO.

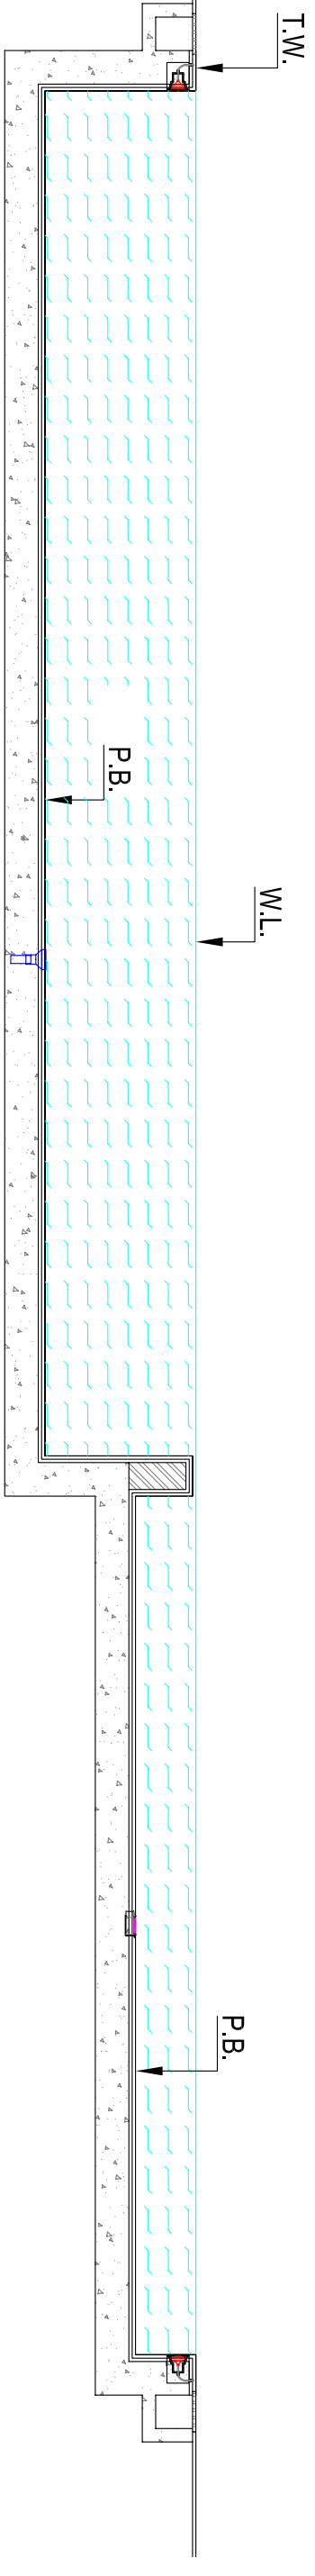

SECTION-B

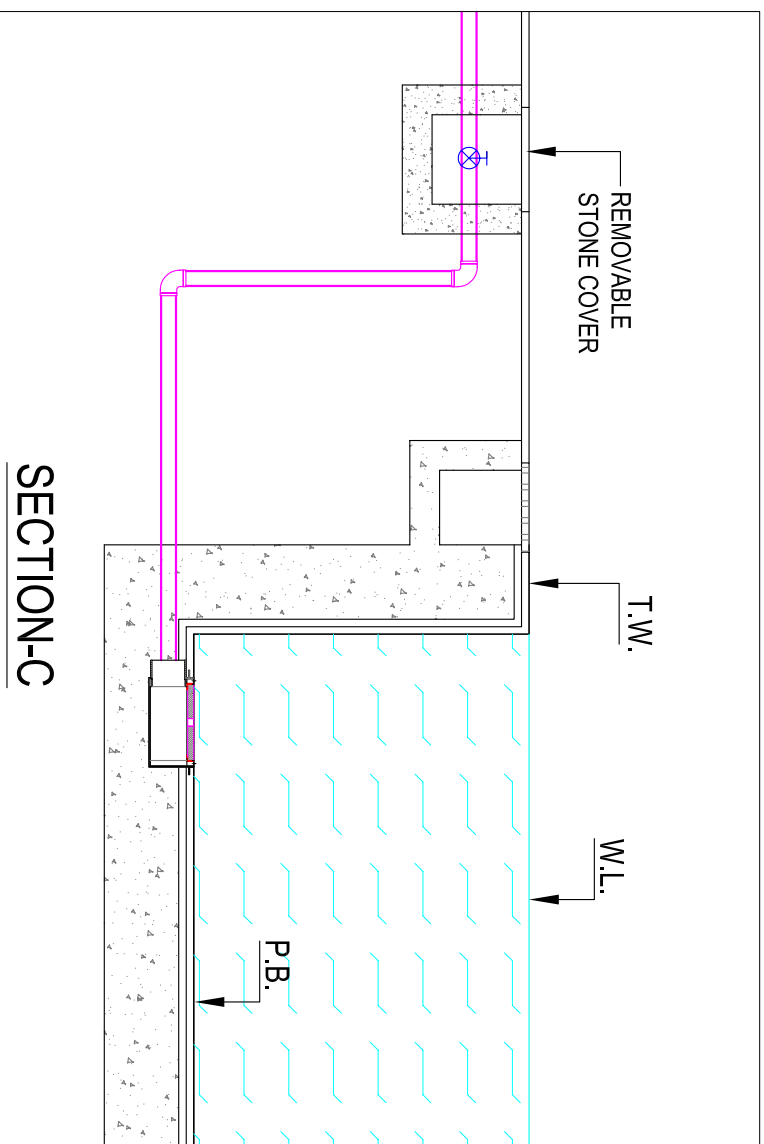

SECTION-C

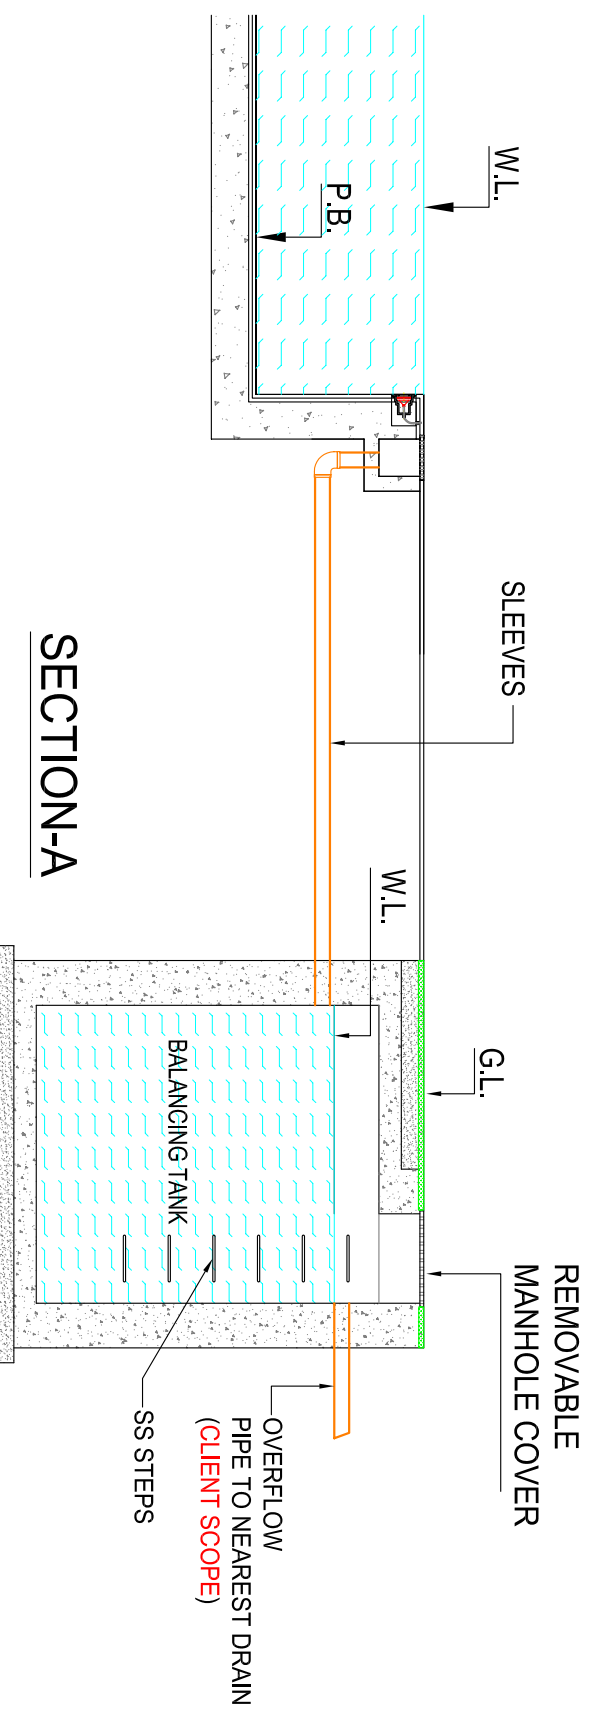

SECTION-A

PIPE LINE LEGEND

1 & 2	-SUCTION LINE FROM BALANCING TANK TO PUMP.
3 & 4	-SUCTION LINE FROM POOL TO PUMP.
5 & 6	-DELIVERY LINE FROM PUMP TO POOL.
7	-VACCUM LINE FROM POOL TO PUMP.

DRN.	
DATE:	
SCALE:	
CHD.	
APPL.	
PROJECT CODE	

RIPPLES ENGINEERING (P) LIMITED

SWIMMING POOL TYPICAL

TITLE : SCHEMATIC DRAWING

DRG.NO.

